

PLAN OF PROPOSED SUBDIVISION

OF ALL OF
PARCEL A, PLAN H376 & PARCEL B, PLAN AJ4076
TOWN OF CUT KNIFE

2025

SCALE 1:5000


NOTES

PORTION TO BE SURVEYED IS OUTLINED IN A HEAVY DASHED LINE, AND CONTAINS
0.89 ha. (2.19 acres).
 MEASUREMENTS ARE IN METRES AND DECIMALS THEREOF.
 DISTANCES ARE APPROXIMATE AND MAY VARY BY ± 1 METRES.
 STANDARD ROAD ALLOWANCE SHOWN ARE 20.117m IN WIDTH.
 PRELIMINARY SURVEY DONE ON SEPTEMBER 5, 2025.

Ministry of Government Relation
 Community Planning Branch
 Approval



Murray G. Radoux
 Murray G. Radoux
 Saskatchewan Land Surveyor

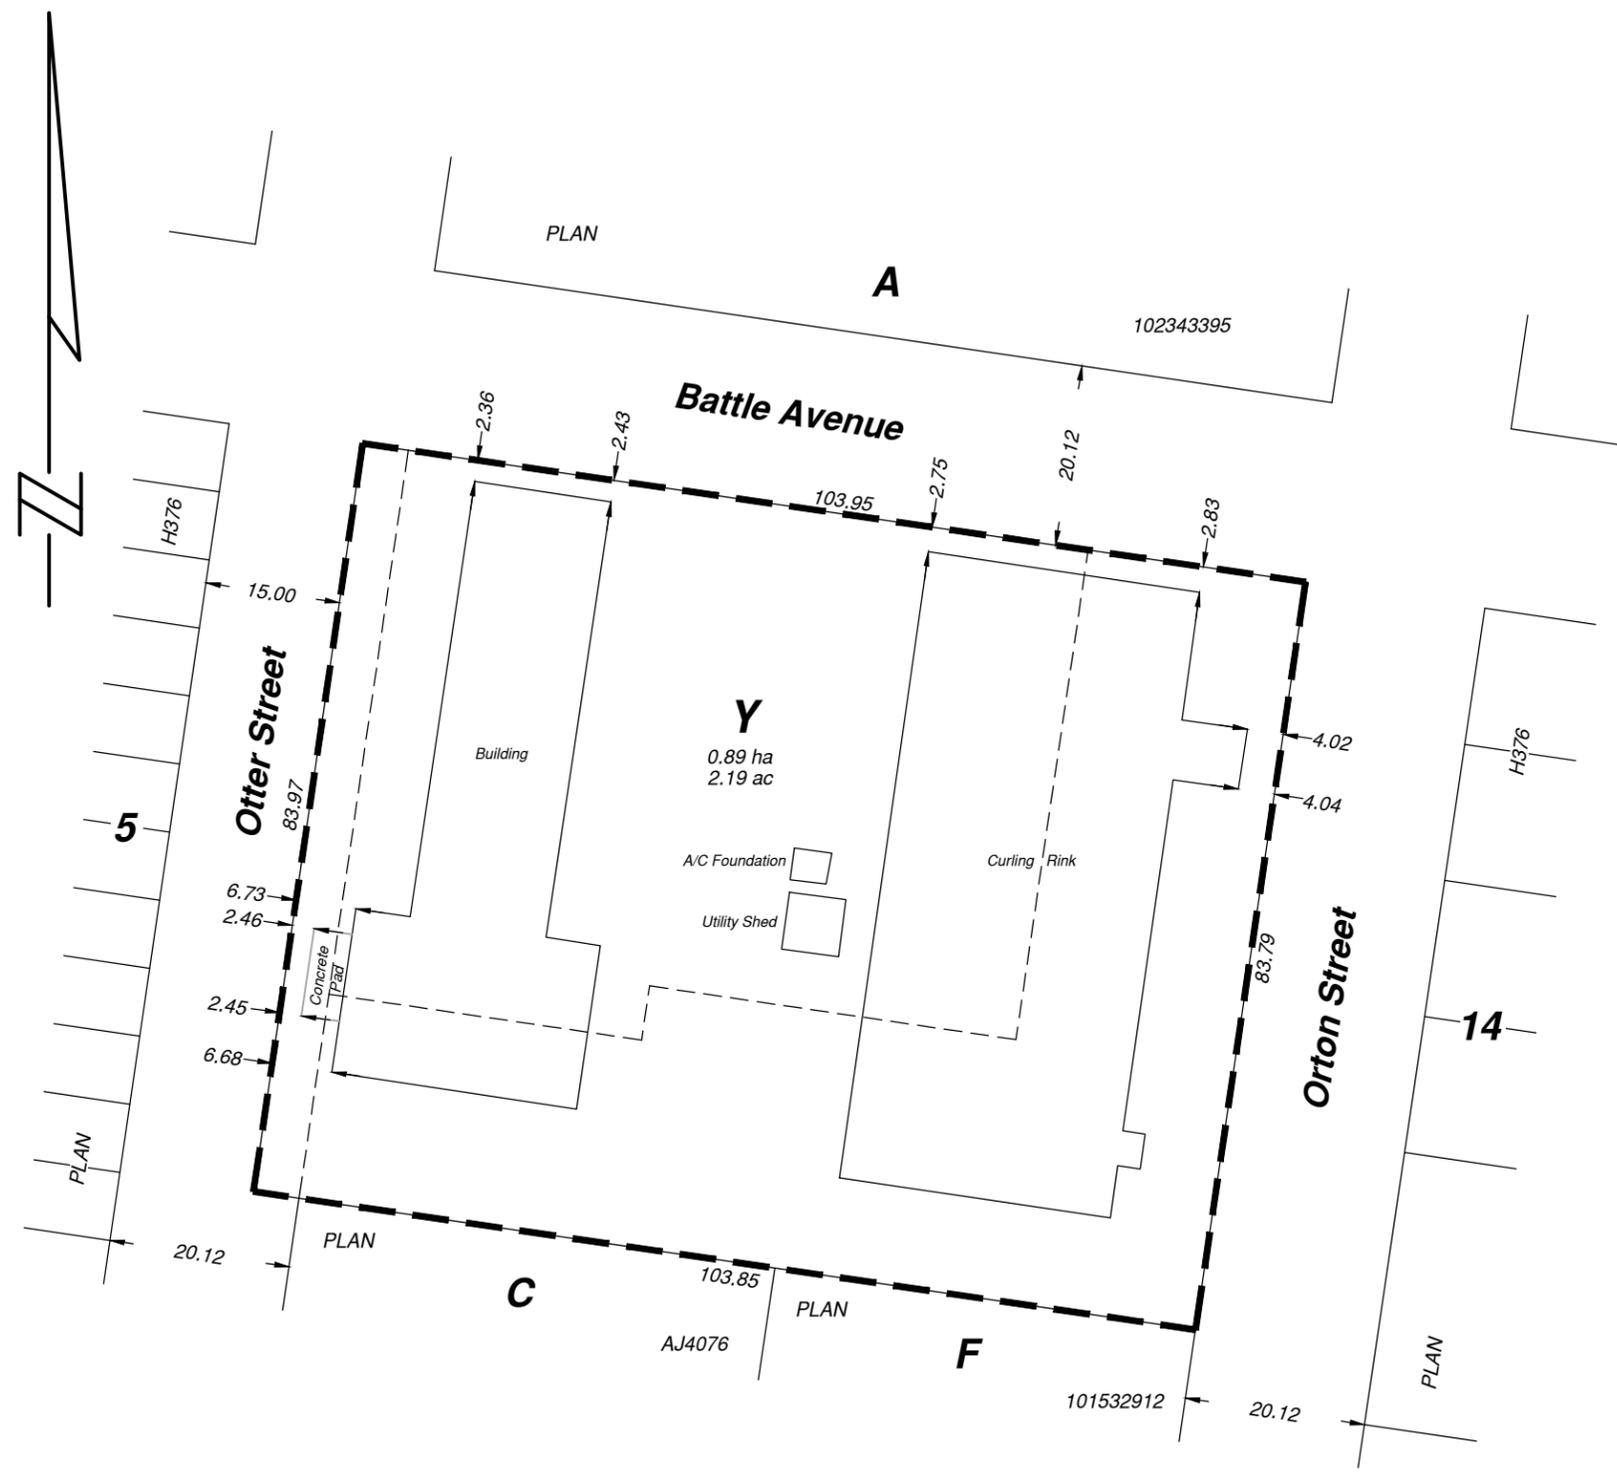

Town of Cut Knife
 Approval: Owner Parcel A, Plan H376 & Parcel B, Plan AJ4076

No.	REVISIONS	DATE	DR.	CH.
0	Preliminary Plan	September 8,	SJS	SES
FILE: NB253517		DWG.: NB253517(PPS)		



PLAN OF PROPOSED SUBDIVISION

OF ALL OF
PARCEL A, PLAN H376 & PARCEL B, PLAN AJ4076
TOWN OF CUT KNIFE

2025

SCALE 1:5000

NOTES

PORTION TO BE SURVEYED IS OUTLINED IN A HEAVY DASHED LINE, AND CONTAINS
0.89 ha. (2.19 acres).
 MEASUREMENTS ARE IN METRES AND DECIMALS THEREOF.
 DISTANCES ARE APPROXIMATE AND MAY VARY BY ± 1 METRES.
 STANDARD ROAD ALLOWANCE SHOWN ARE 20.117m IN WIDTH.
 PRELIMINARY SURVEY DONE ON SEPTEMBER 5, 2025.



No.	REVISIONS	DATE	DR.	CH.
0	Preliminary Plan	September 8,	SJS	SES
FILE: NB253517		DWG.: NB253517(PPS)		

